


SSI PDX JOINT SYSTEM

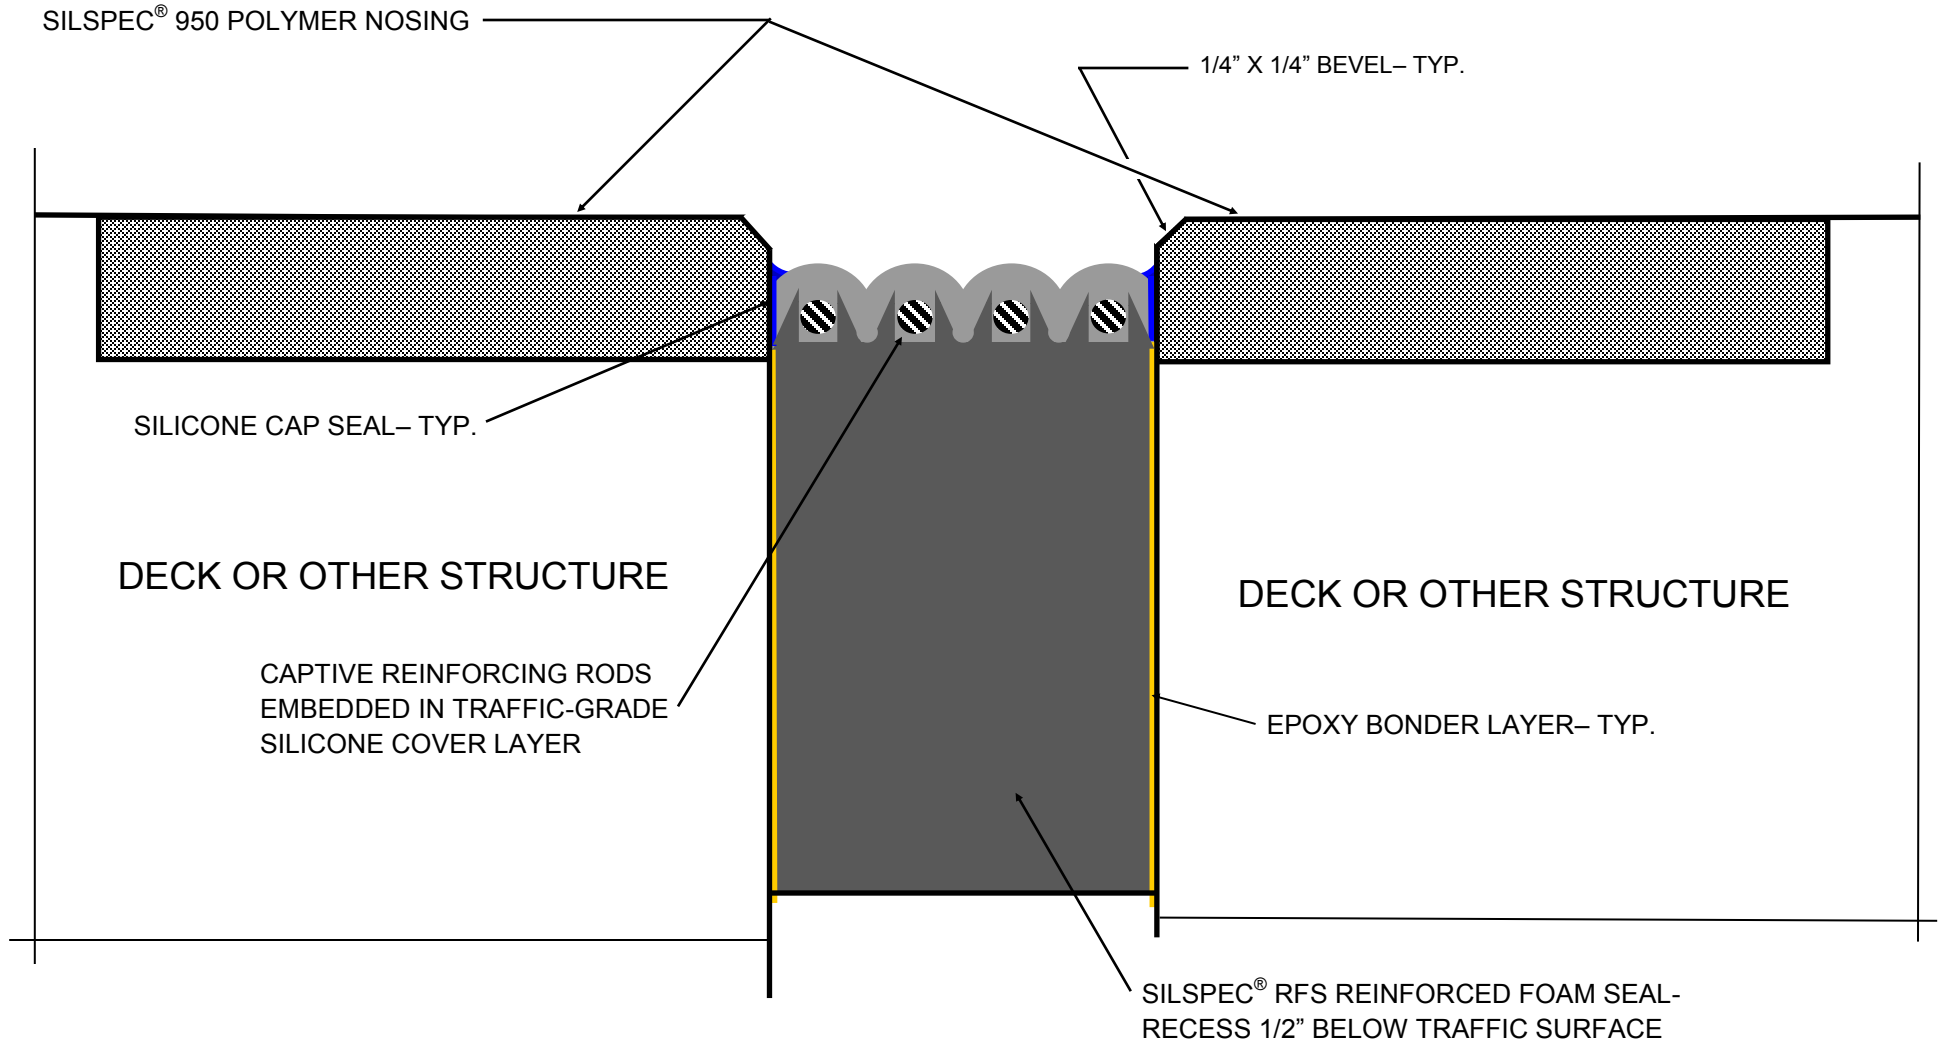

NOTES:

- ◆ Allows for up to 100% (+/- 50%) movement of mean joint size
- ◆ Advanced reinforced bellows providing 15 psi of point load resistance
- ◆ Sizes available from 1" to 3" width in 6.5' sticks
- ◆ Concrete Gray traffic grade silicone surface cap
- ◆ No unbonded laminations
- ◆ Custom sizes on request
- ◆ Impact resistant/resilient polymer mortar nosing



Silicone Specialties, Inc.
 P.O. Box 50009
 Tulsa OK 74150
 (918)587-5567

SSI PDX JOINT SYSTEM

**SILSPEC 950/RFS
 HEADER W/ REINFORCED FOAM SEAL**

DATE:
5/1/2018

DRAWN BY:
D BAKER

SCALE:
NTS

SSI PART#