
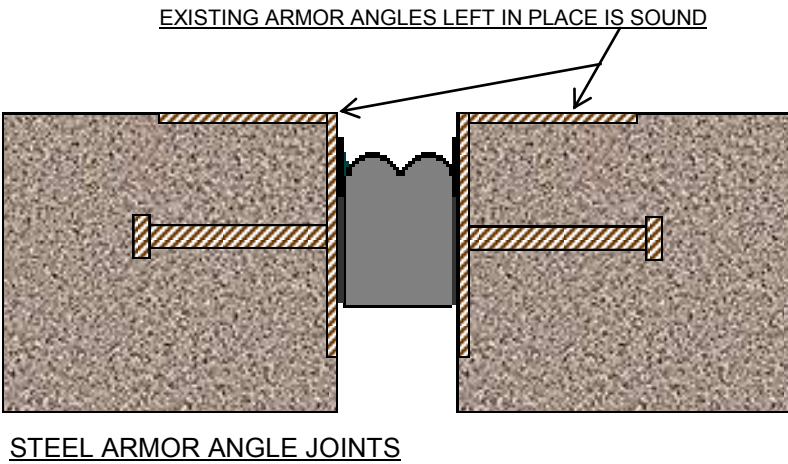



# SILSPEC® SES TYPICAL INSTALLATION DETAILS

## Typical Installation Detail for 2m Sticks– SES112 Through SES400 (1½" - 4")

For Reel Sizes See: *Typical Installation Detail for 12' Reels– For SES012 Through SES114 (½" - 1¼")*

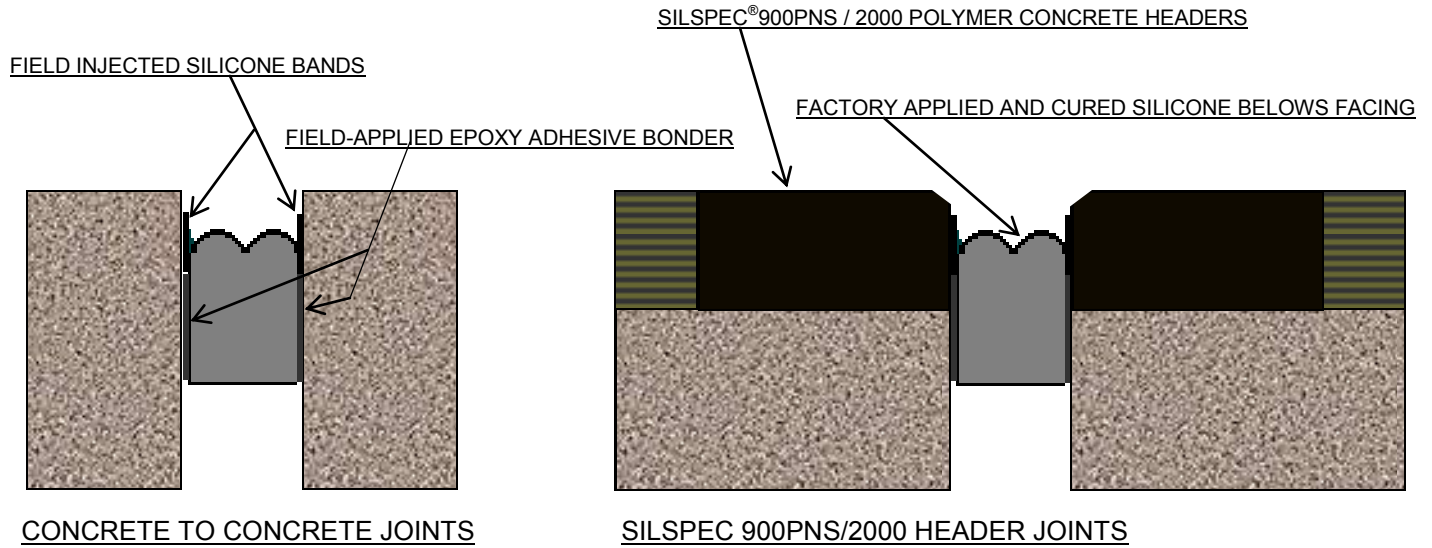

FIELD APPLIED CORNER BEADS AND SILICONE BAND FORCED DOWN ALONG SIDE OF SES SEAL AS SHOWN

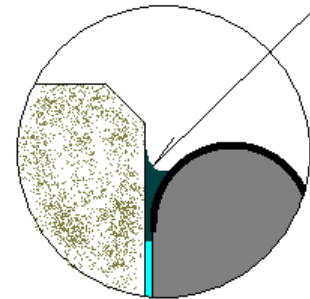

### NOTES:

1. SANDBLAST JOINT FACES TO RECEIVE EPOXY BONDER AND SEAL.
2. SES JOINT SEAL SHOULD ALWAYS BE RECESSED 3/4" BELOW ROADWAY SURFACE.
3. READ AND UNDERSTAND INSTALLATION INSTRUCTIONS PRIOR TO STARTING INSTALLATION.

Silicone Specialties, Inc.  
P.O. Box 50009  
Tulsa OK. 74150  
(800)888-8909  
www.ssicm.com



SILSPEC SES SEAL TYPICAL INSTALLATIONS

6/1/2016

Drawing 1 of 1

2m Sticks– SES112 Through SES400 (1½" - 4")