
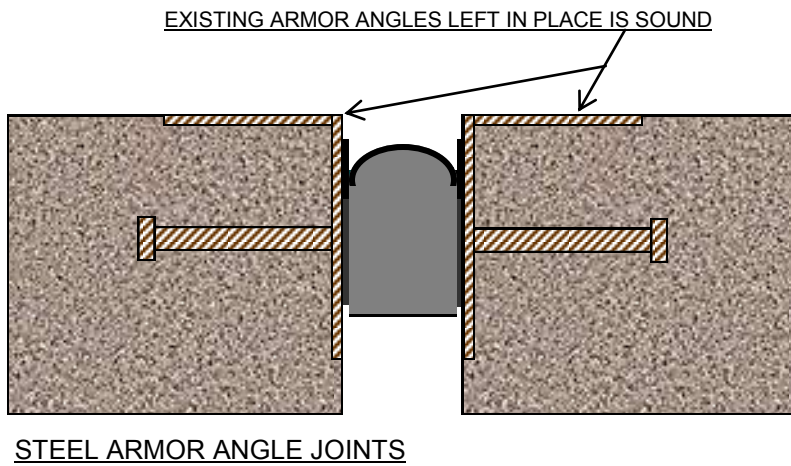



# SILSPEC® SES TYPICAL INSTALLATION DETAILS

Typical Installation Detail for 12' Reels– SES012 Through SES114 (½" - 1¼")

For 2m Stick Sizes See: *Typical Installation Detail for 2m Sticks– SES112 Through SES400 (1½" - 4")*

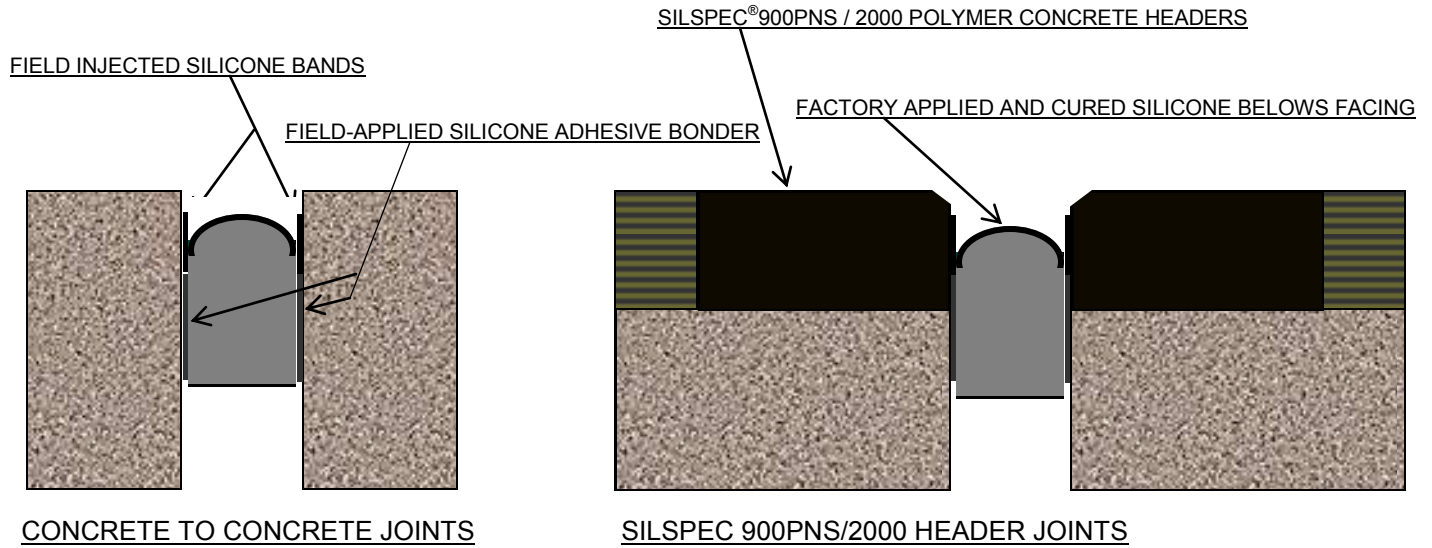

FIELD APPLIED CORNER BEADS AND SILICONE BAND FORCED DOWN ALONG SIDE OF SES SEAL AS SHOWN

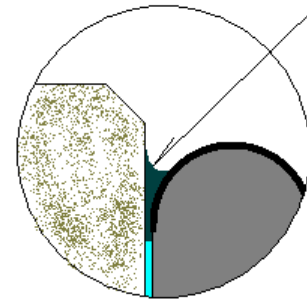

## NOTES:

1. SANDBLAST JOINT FACES TO RECEIVE SILICONE ADHESIVE BONDER AND SEAL.
2. SES JOINT SEAL SHOULD ALWAYS BE RECESSED ½" BELOW ROADWAY SURFACE.
3. READ AND UNDERSTAND INSTALLATION INSTRUCTIONS PRIOR TO STARTING INSTALLATION.

Silicone Specialties, Inc.  
 P.O. Box 50009  
 Tulsa OK. 74150  
 (800)888-8909  
 www.ssicm.com



SILSPEC SES SEAL TYPICAL INSTALLATIONS

6/1/2016

Drawing 1 of 1

12' Reels– SES012 Through SES114 (½" - 1¼")